


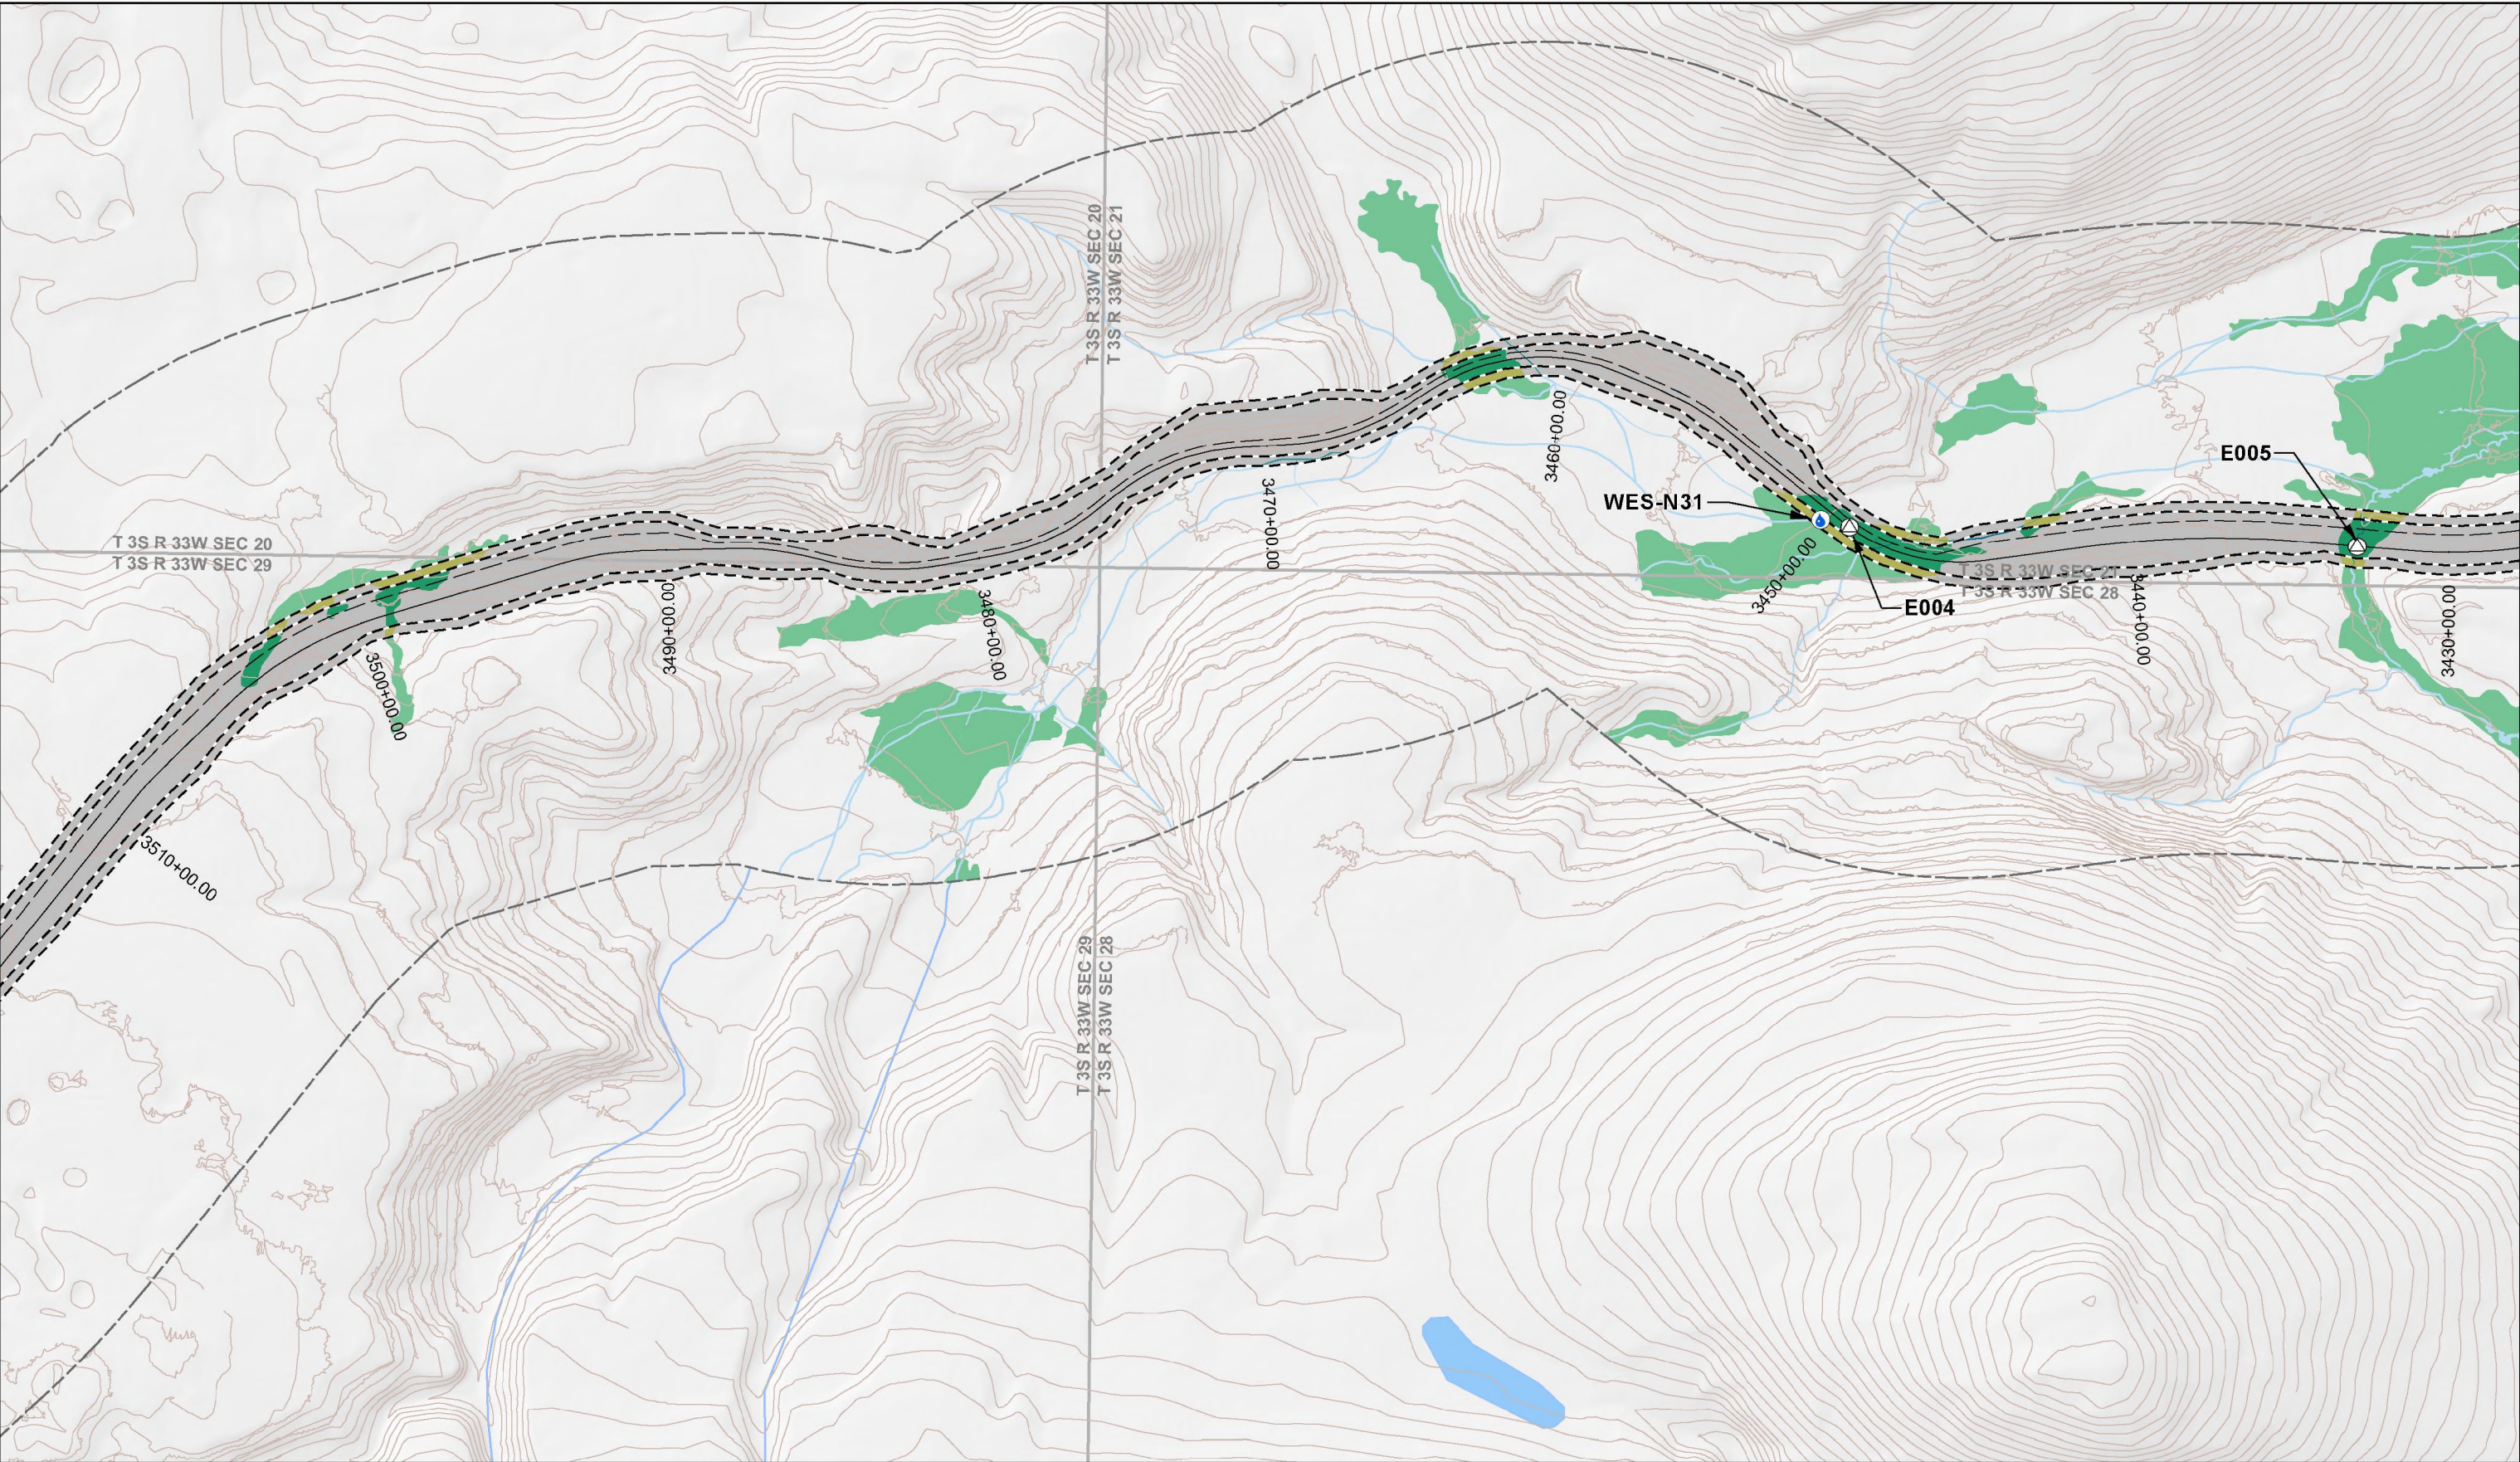














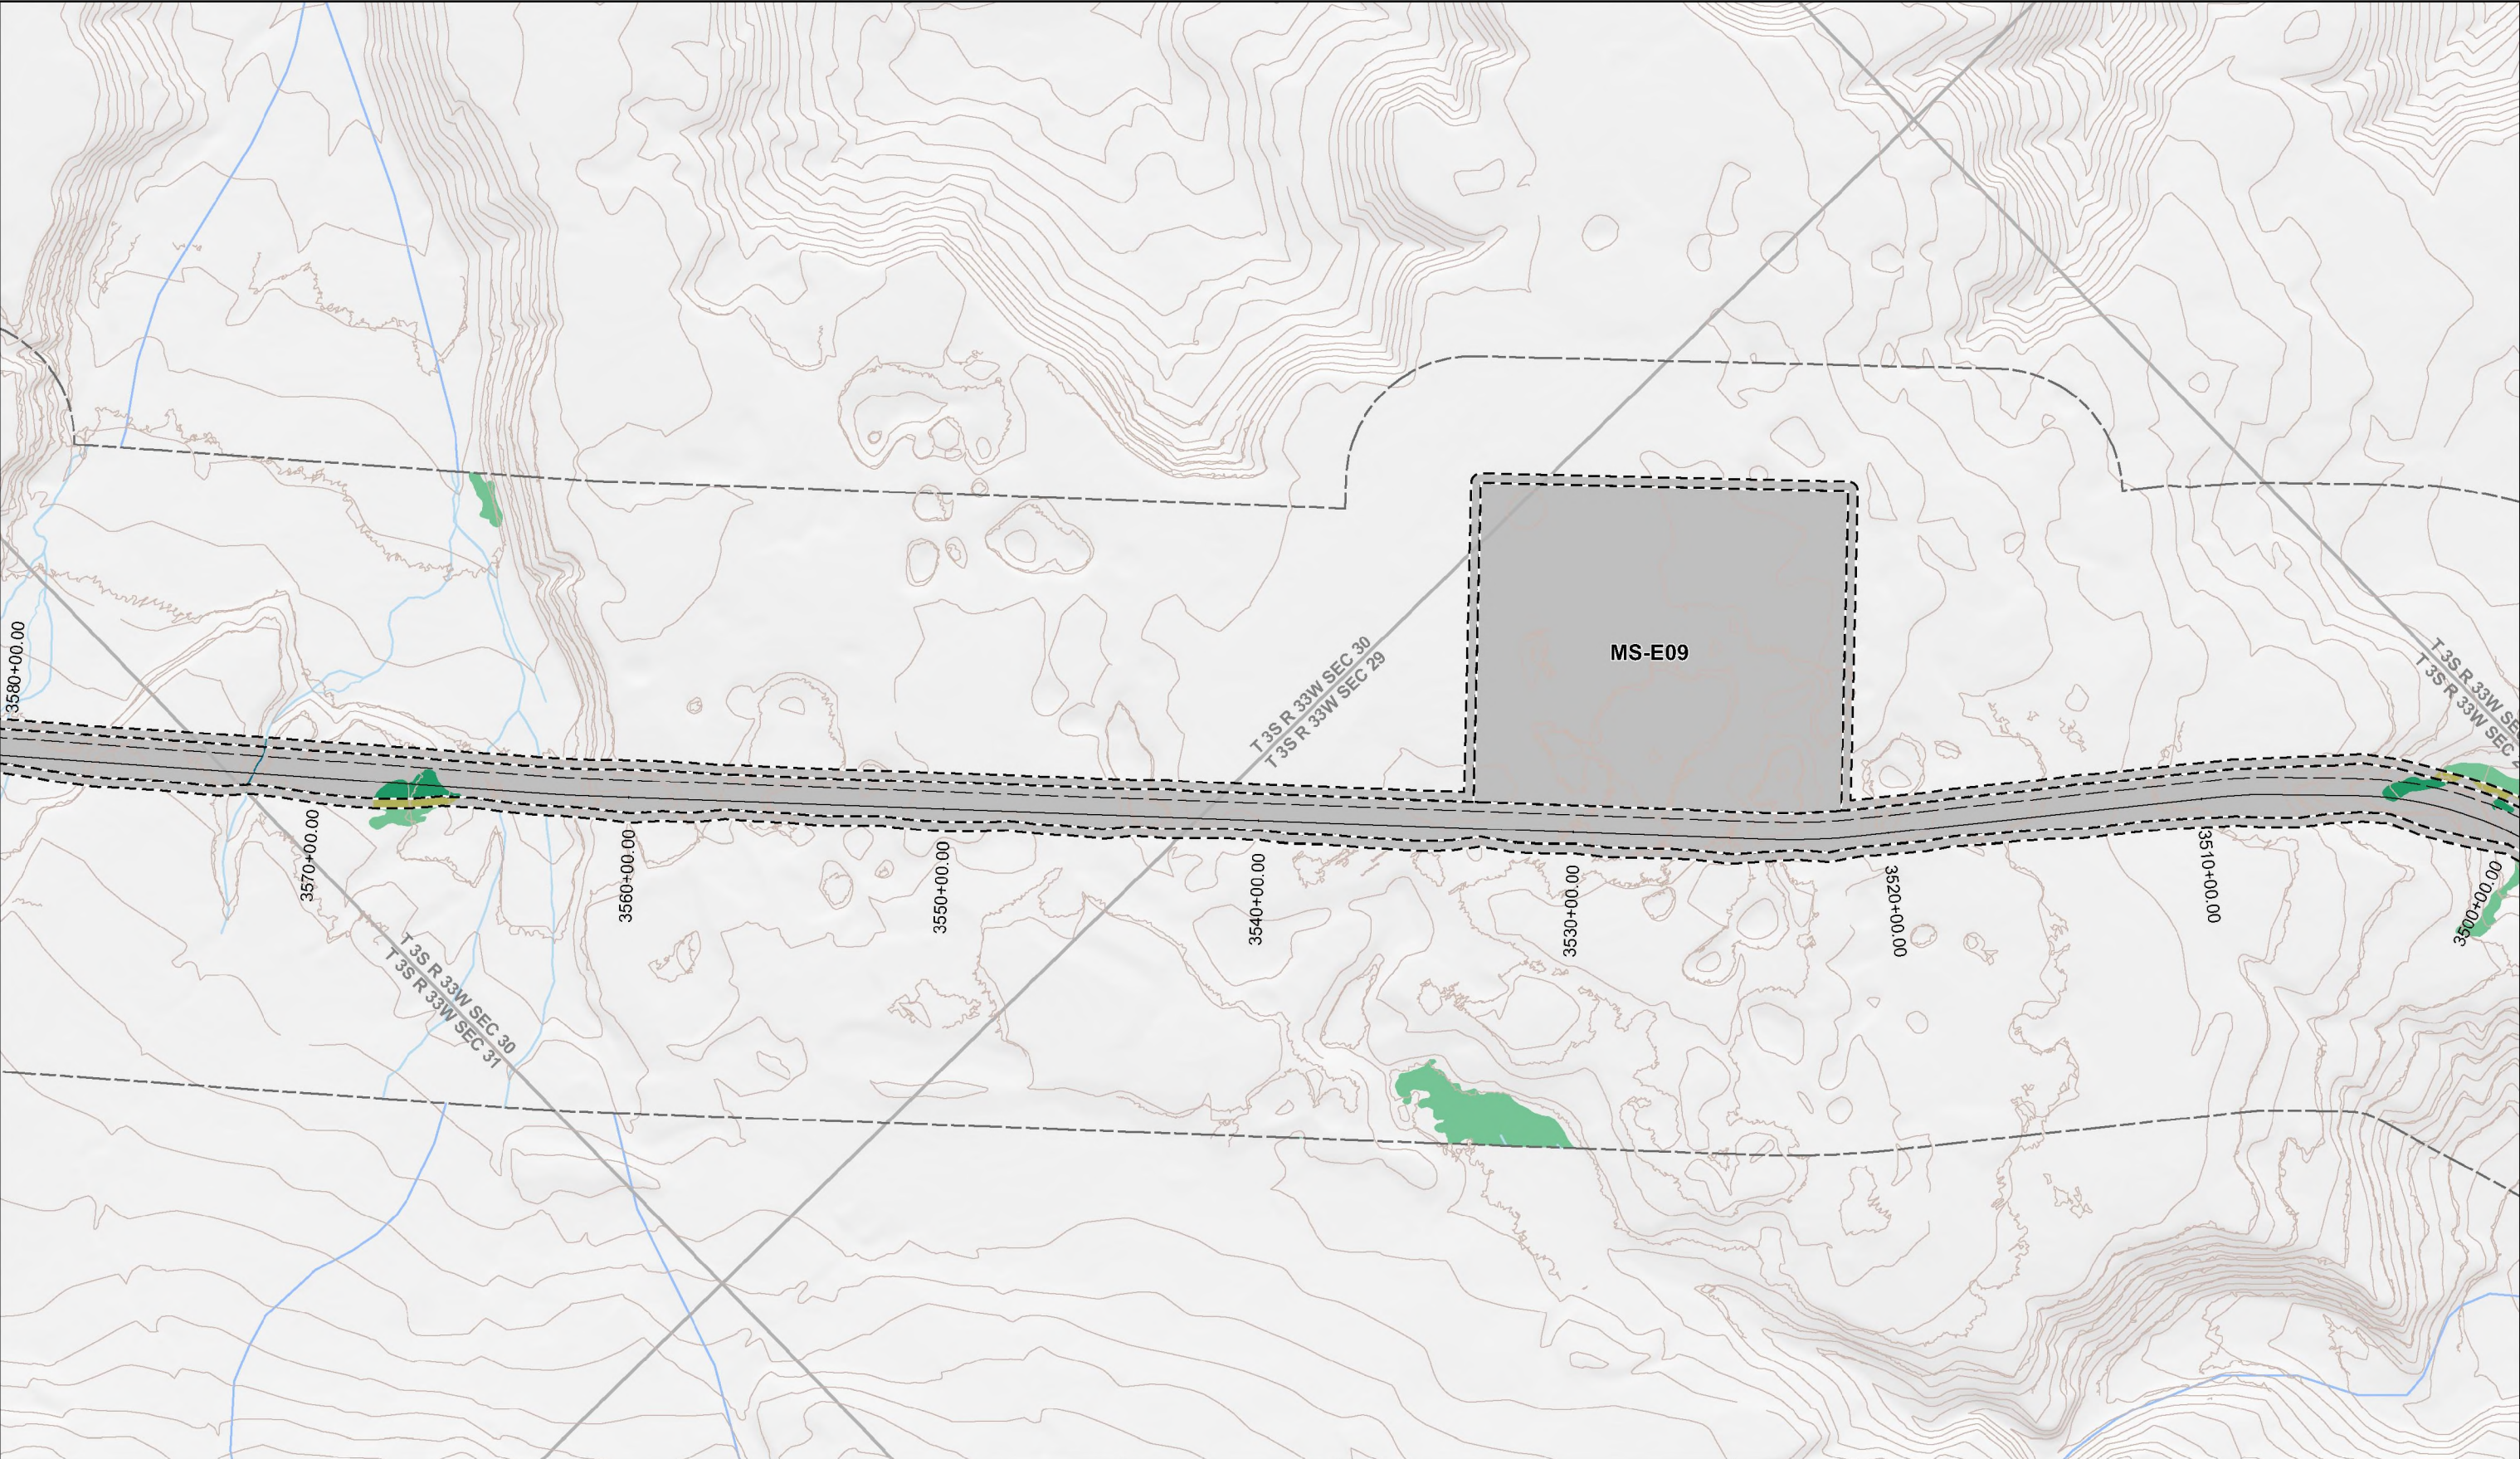



<div><div><div><div><div></div></div><div>Project Disturbance Limit</div></div><div><div><div></div></div><div>Project Design Detail Feature</div></div><div><div><div></div></div><div>Wetland Mapping Limit</div></div><div><div><div></div></div><div>Mapped Wetlands</div></div><div><div><div></div></div><div>Mapped Waters</div></div></div><div><div><div><div><div></div></div><div>Permanent Discharge in Wetlands</div></div><div><div><div></div></div><div>Temporary Discharge in Wetlands</div></div><div><div><div></div></div><div>Permanent Discharge in Waters</div></div><div><div><div></div></div><div>Temporary Discharge in Waters</div></div><div><div><div></div></div><div>USGS Waterbody (outside mapping limits)</div></div></div><div><div><div><div><div></div></div><div>USGS Stream (outside mapping limits)</div></div><div><div><div></div></div><div>Section Boundary</div></div><div><div><div></div></div><div>Township Boundary</div></div><div><div><div></div></div><div>10' Contours (Existing)</div></div></div></div></div></div>		<div><div><div><div></div></div><div>0</div><div>250</div><div>500</div><div>750</div><div>Feet</div></div><div><div><div></div></div><div>1 inch = 500 feet</div></div><div><div><div></div></div><div>NAD 1983 StatePlane Alaska 5 FIPS 5005 Feet</div></div></div>		<div><div><div><div><div><div>PEBBLE PROJECT</div><div>APPLICANT: PEBBLE LIMITED PARTNERSHIP</div></div><div><div>LAT., LONG. OF MINE</div><div>59°53'51.29"N 155°18'2.83"W</div></div><div><div>WATERWAY:</div><div>NEWHALEN RIVER</div></div></div><div><div><div>PROPOSED ACTIVITY:</div><div>MINERAL DEVELOPMENT</div></div><div><div>FILE NO.</div><div>POA-2017-271</div></div></div></div></div></div>		<div><div><div><div><div>DRAWING TITLE:</div><div>PLAN VIEW MINE ACCESS ROAD</div></div><div><div>DATE:</div><div>JUNE 2020</div></div><div><div>FIGURE NO.</div><div>T-042</div></div></div></div></div>	
<div><div><div><div></div></div><div>NOTES</div><div>Natural gas pipeline, concentrate pipeline, and return water pipeline follow the road; see Figures TX-003 through TX-013 for detail.</div></div></div>							




	Project Disturbance Limit		Permanent Discharge in Wetlands		USGS Stream (outside mapping limits)		Fish Passage Culvert	 <div>0250500750Feet</div>	PEBBLE PROJECT		DRAWING TITLE: PLAN VIEW MINE ACCESS ROAD				
	Project Design Detail Feature		Temporary Discharge in Wetlands		Section Boundary		Water Extraction Site		APPLICANT: PEBBLE LIMITED PARTNERSHIP						
	Wetland Mapping Limit		Permanent Discharge in Waters		Township Boundary				LAT., LONG. OF MINE 59°53'51.29"N 155°18'2.83"W		PROPOSED ACTIVITY: MINERAL DEVELOPMENT				
	Mapped Wetlands		Temporary Discharge in Waters		10' Contours (Existing)	NOTES Natural gas pipeline, concentrate pipeline, and return water pipeline follow the road; see Figures TX-003 through TX-013 for detail.			1 inch = 500 feet		WATERWAY: NEWHALEN RIVER		FILE NO. POA-2017-271	DATE: JUNE 2020	FIGURE NO. T-043
	Mapped Waters		USGS Waterbody (outside mapping limits)						NAD 1983 StatePlane Alaska 5 FIPS 5005 Feet						




Project Disturbance Limit	Permanent Discharge in Wetlands	USGS Stream (outside mapping limits)	Fish Passage Culvert	 0 250 500 750 Feet 1 inch = 500 feet	PEBBLE PROJECT APPLICANT: PEBBLE LIMITED PARTNERSHIP		DRAWING TITLE: PLAN VIEW MINE ACCESS ROAD	
Project Design Detail Feature	Temporary Discharge in Wetlands	Section Boundary			LAT., LONG. OF MINE 59°53'51.29"N 155°18'2.83"W	PROPOSED ACTIVITY: MINERAL DEVELOPMENT	DATE: JUNE 2020	FIGURE NO. T-044
Wetland Mapping Limit	Permanent Discharge in Waters	Township Boundary	NOTES Natural gas pipeline, concentrate pipeline, and return water pipeline follow the road; see Figures TX-003 through TX-013 for detail.	WATERWAY: NEWHALEN RIVER	FILE NO. POA-2017-271			
Mapped Wetlands	Temporary Discharge in Waters	10' Contours (Existing)		NAD 1983 StatePlane Alaska 5 FIPS 5005 Feet				
Mapped Waters	USGS Waterbody (outside mapping limits)							

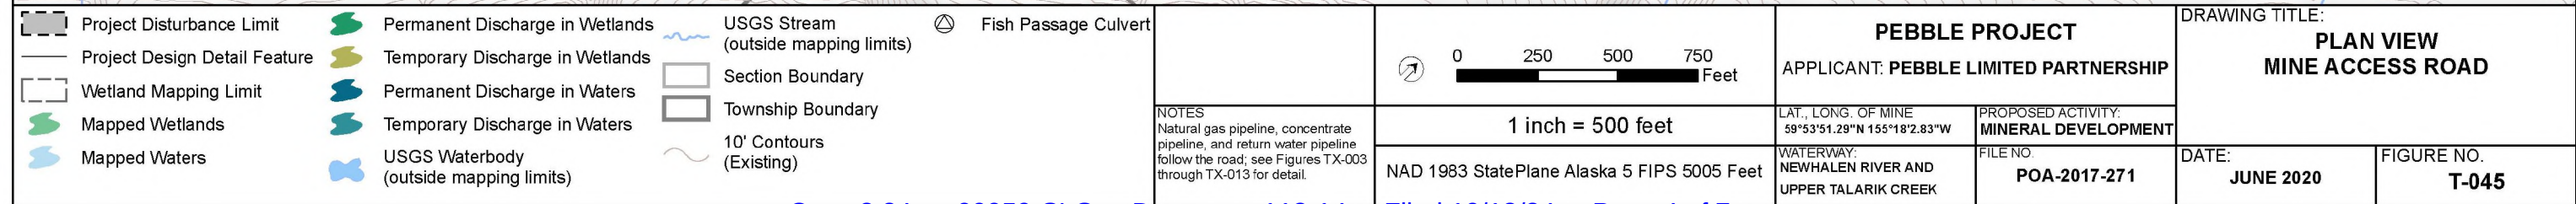


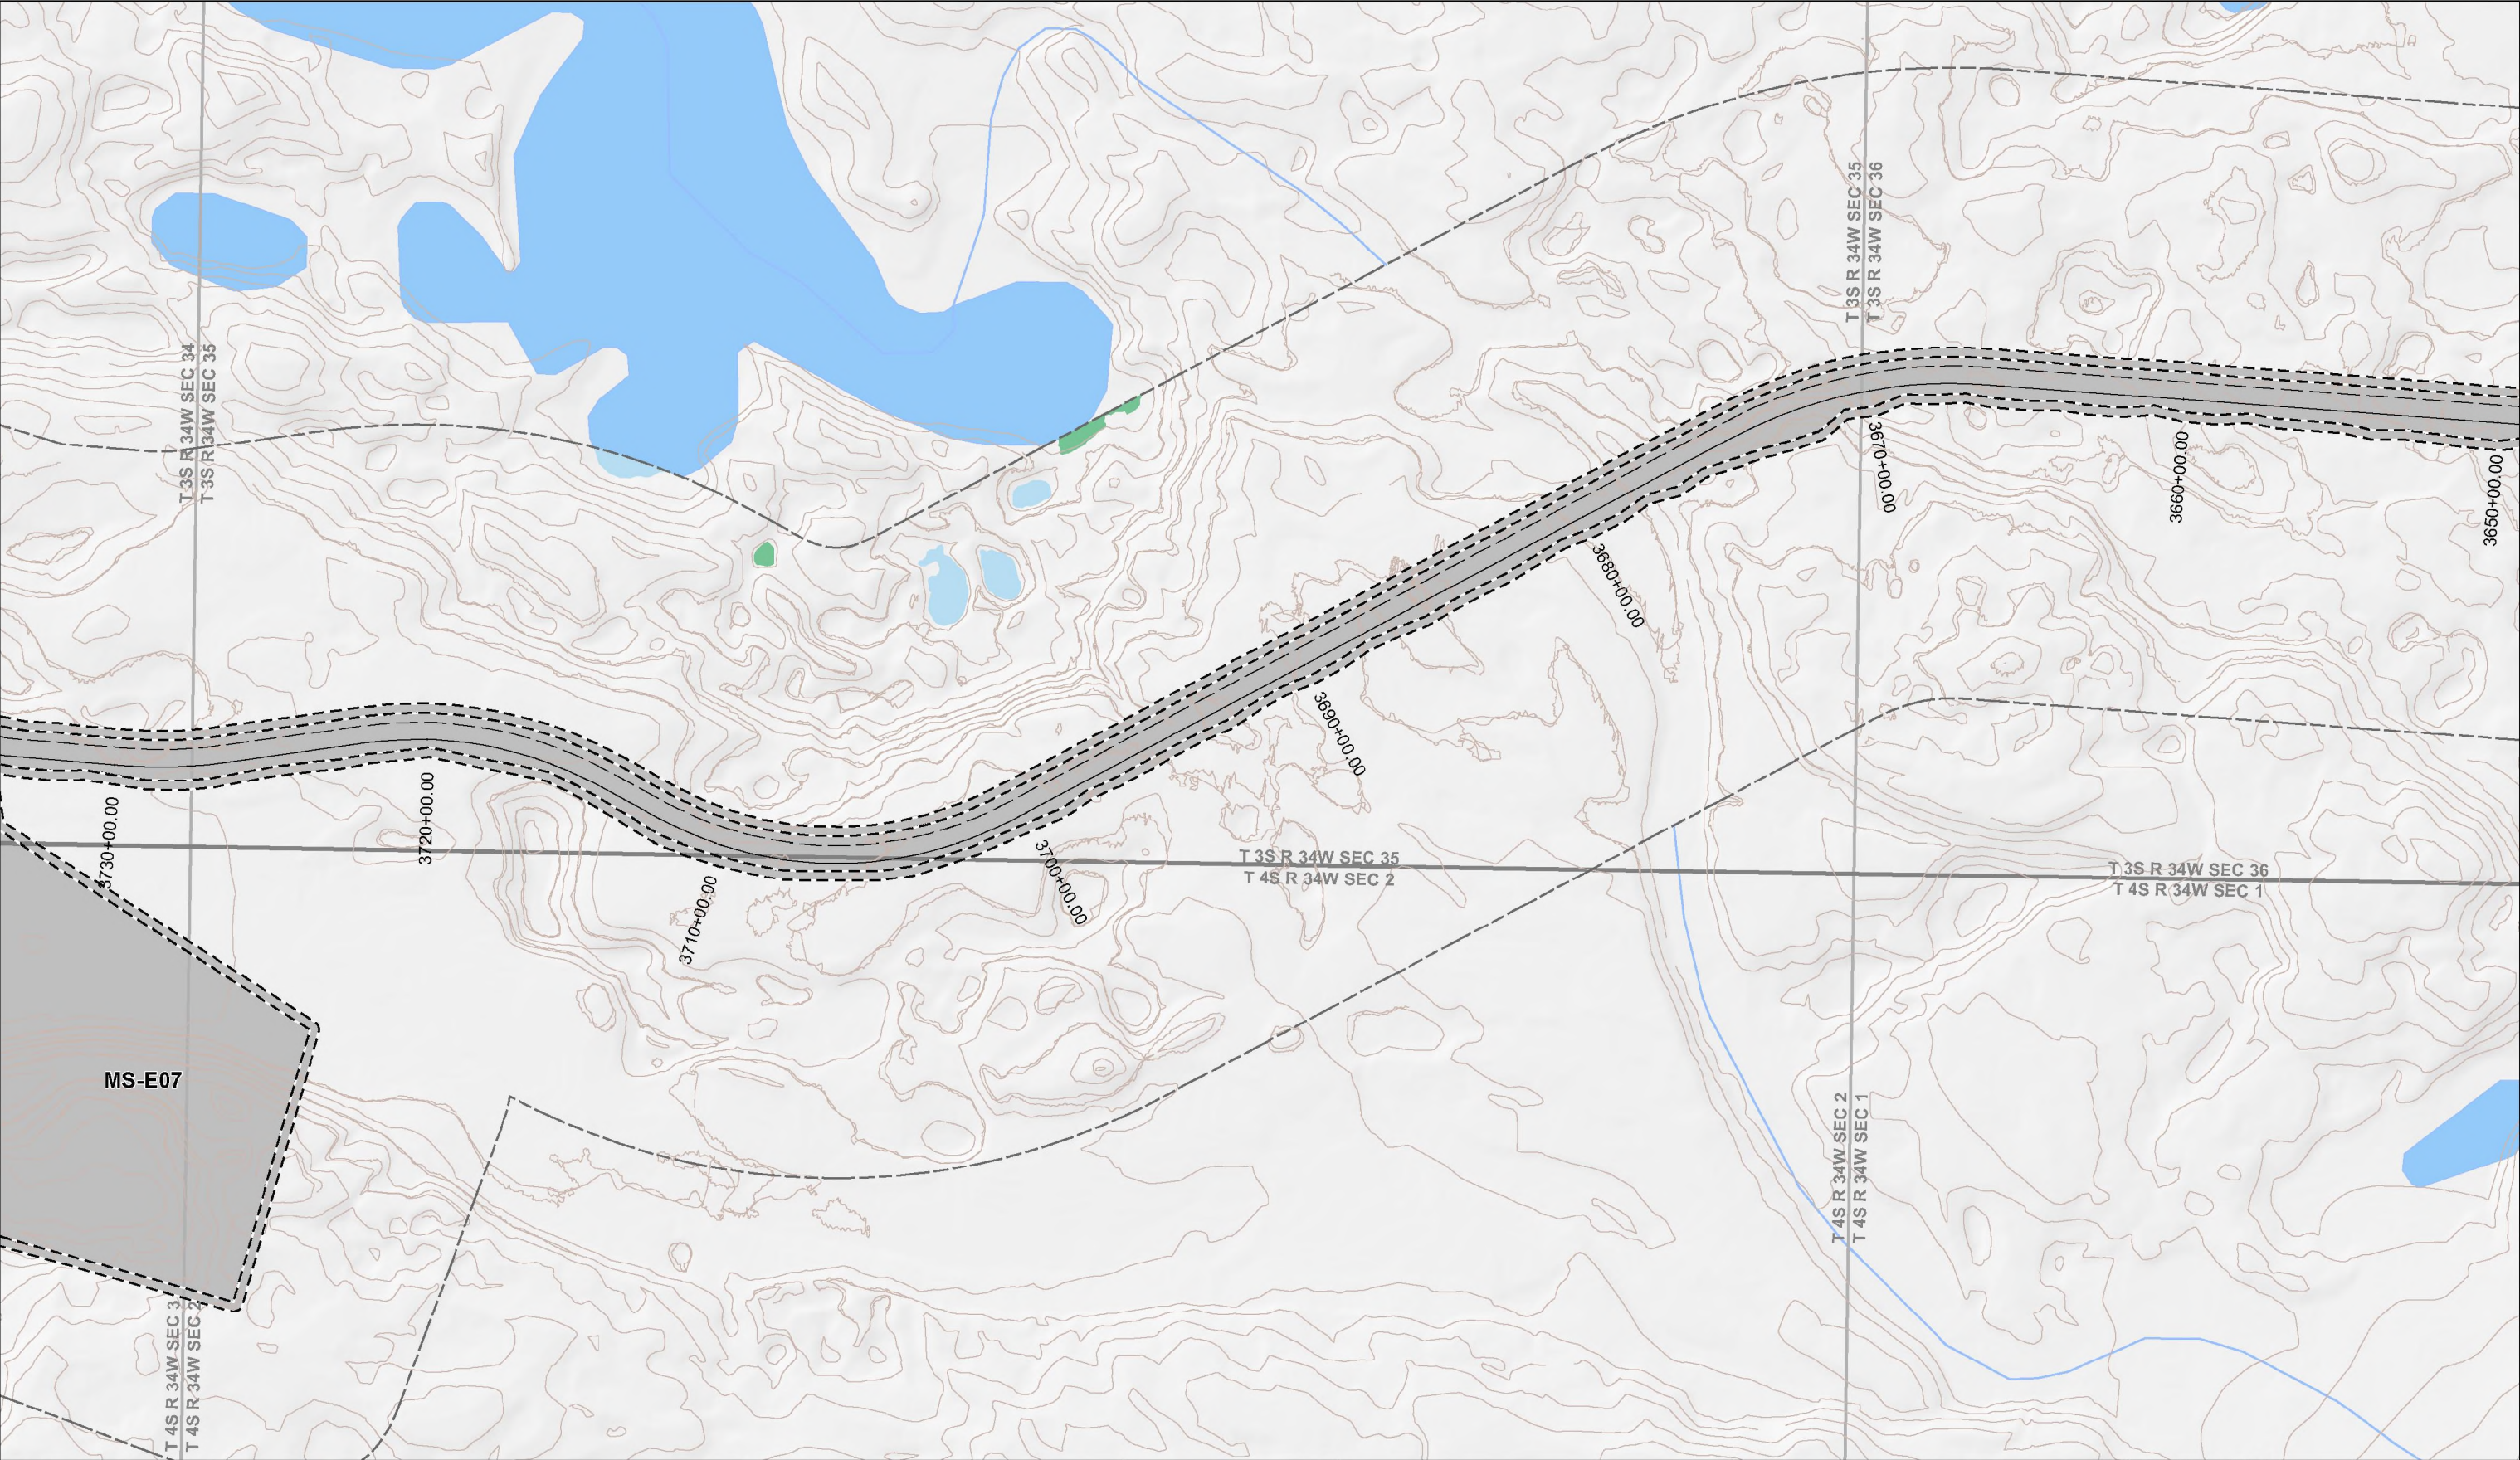

<div><div><div><div></div><div>Project Disturbance Limit</div></div><div><div></div><div>Project Design Detail Feature</div></div><div><div></div><div>Wetland Mapping Limit</div></div><div><div></div><div>Mapped Wetlands</div></div><div><div></div><div>Mapped Waters</div></div></div><div><div><div></div><div>Permanent Discharge in Wetlands</div></div><div><div></div><div>Temporary Discharge in Wetlands</div></div><div><div></div><div>Permanent Discharge in Waters</div></div><div><div></div><div>Temporary Discharge in Waters</div></div><div><div></div><div>USGS Waterbody (outside mapping limits)</div></div></div><div><div><div></div><div>USGS Stream (outside mapping limits)</div></div><div><div></div><div>Section Boundary</div></div><div><div></div><div>Township Boundary</div></div><div><div></div><div>10' Contours (Existing)</div></div></div></div>			<div><div></div><div>0</div><div>250</div><div>500</div><div>750</div><div>Feet</div></div> <div>1 inch = 500 feet</div> <div>NAD 1983 StatePlane Alaska 5 FIPS 5005 Feet</div>		<div><div>PEBBLE PROJECT</div><div>APPLICANT: PEBBLE LIMITED PARTNERSHIP</div><div>LAT., LONG. OF MINE 59°53'51.29"N 155°18'2.83"W</div><div>WATERWAY: NEUHALEN RIVER AND UPPER TALARIK CREEK</div></div> <div><div>PROPOSED ACTIVITY: MINERAL DEVELOPMENT</div><div>FILE NO. POA-2017-271</div></div>		<div>DRAWING TITLE: PLAN VIEW MINE ACCESS ROAD</div> <div>DATE: JUNE 2020</div> <div>FIGURE NO. T-046</div>	
<div>NOTES Natural gas pipeline, concentrate pipeline, and return water pipeline follow the road; see Figures TX-003 through TX-013 for detail.</div>								

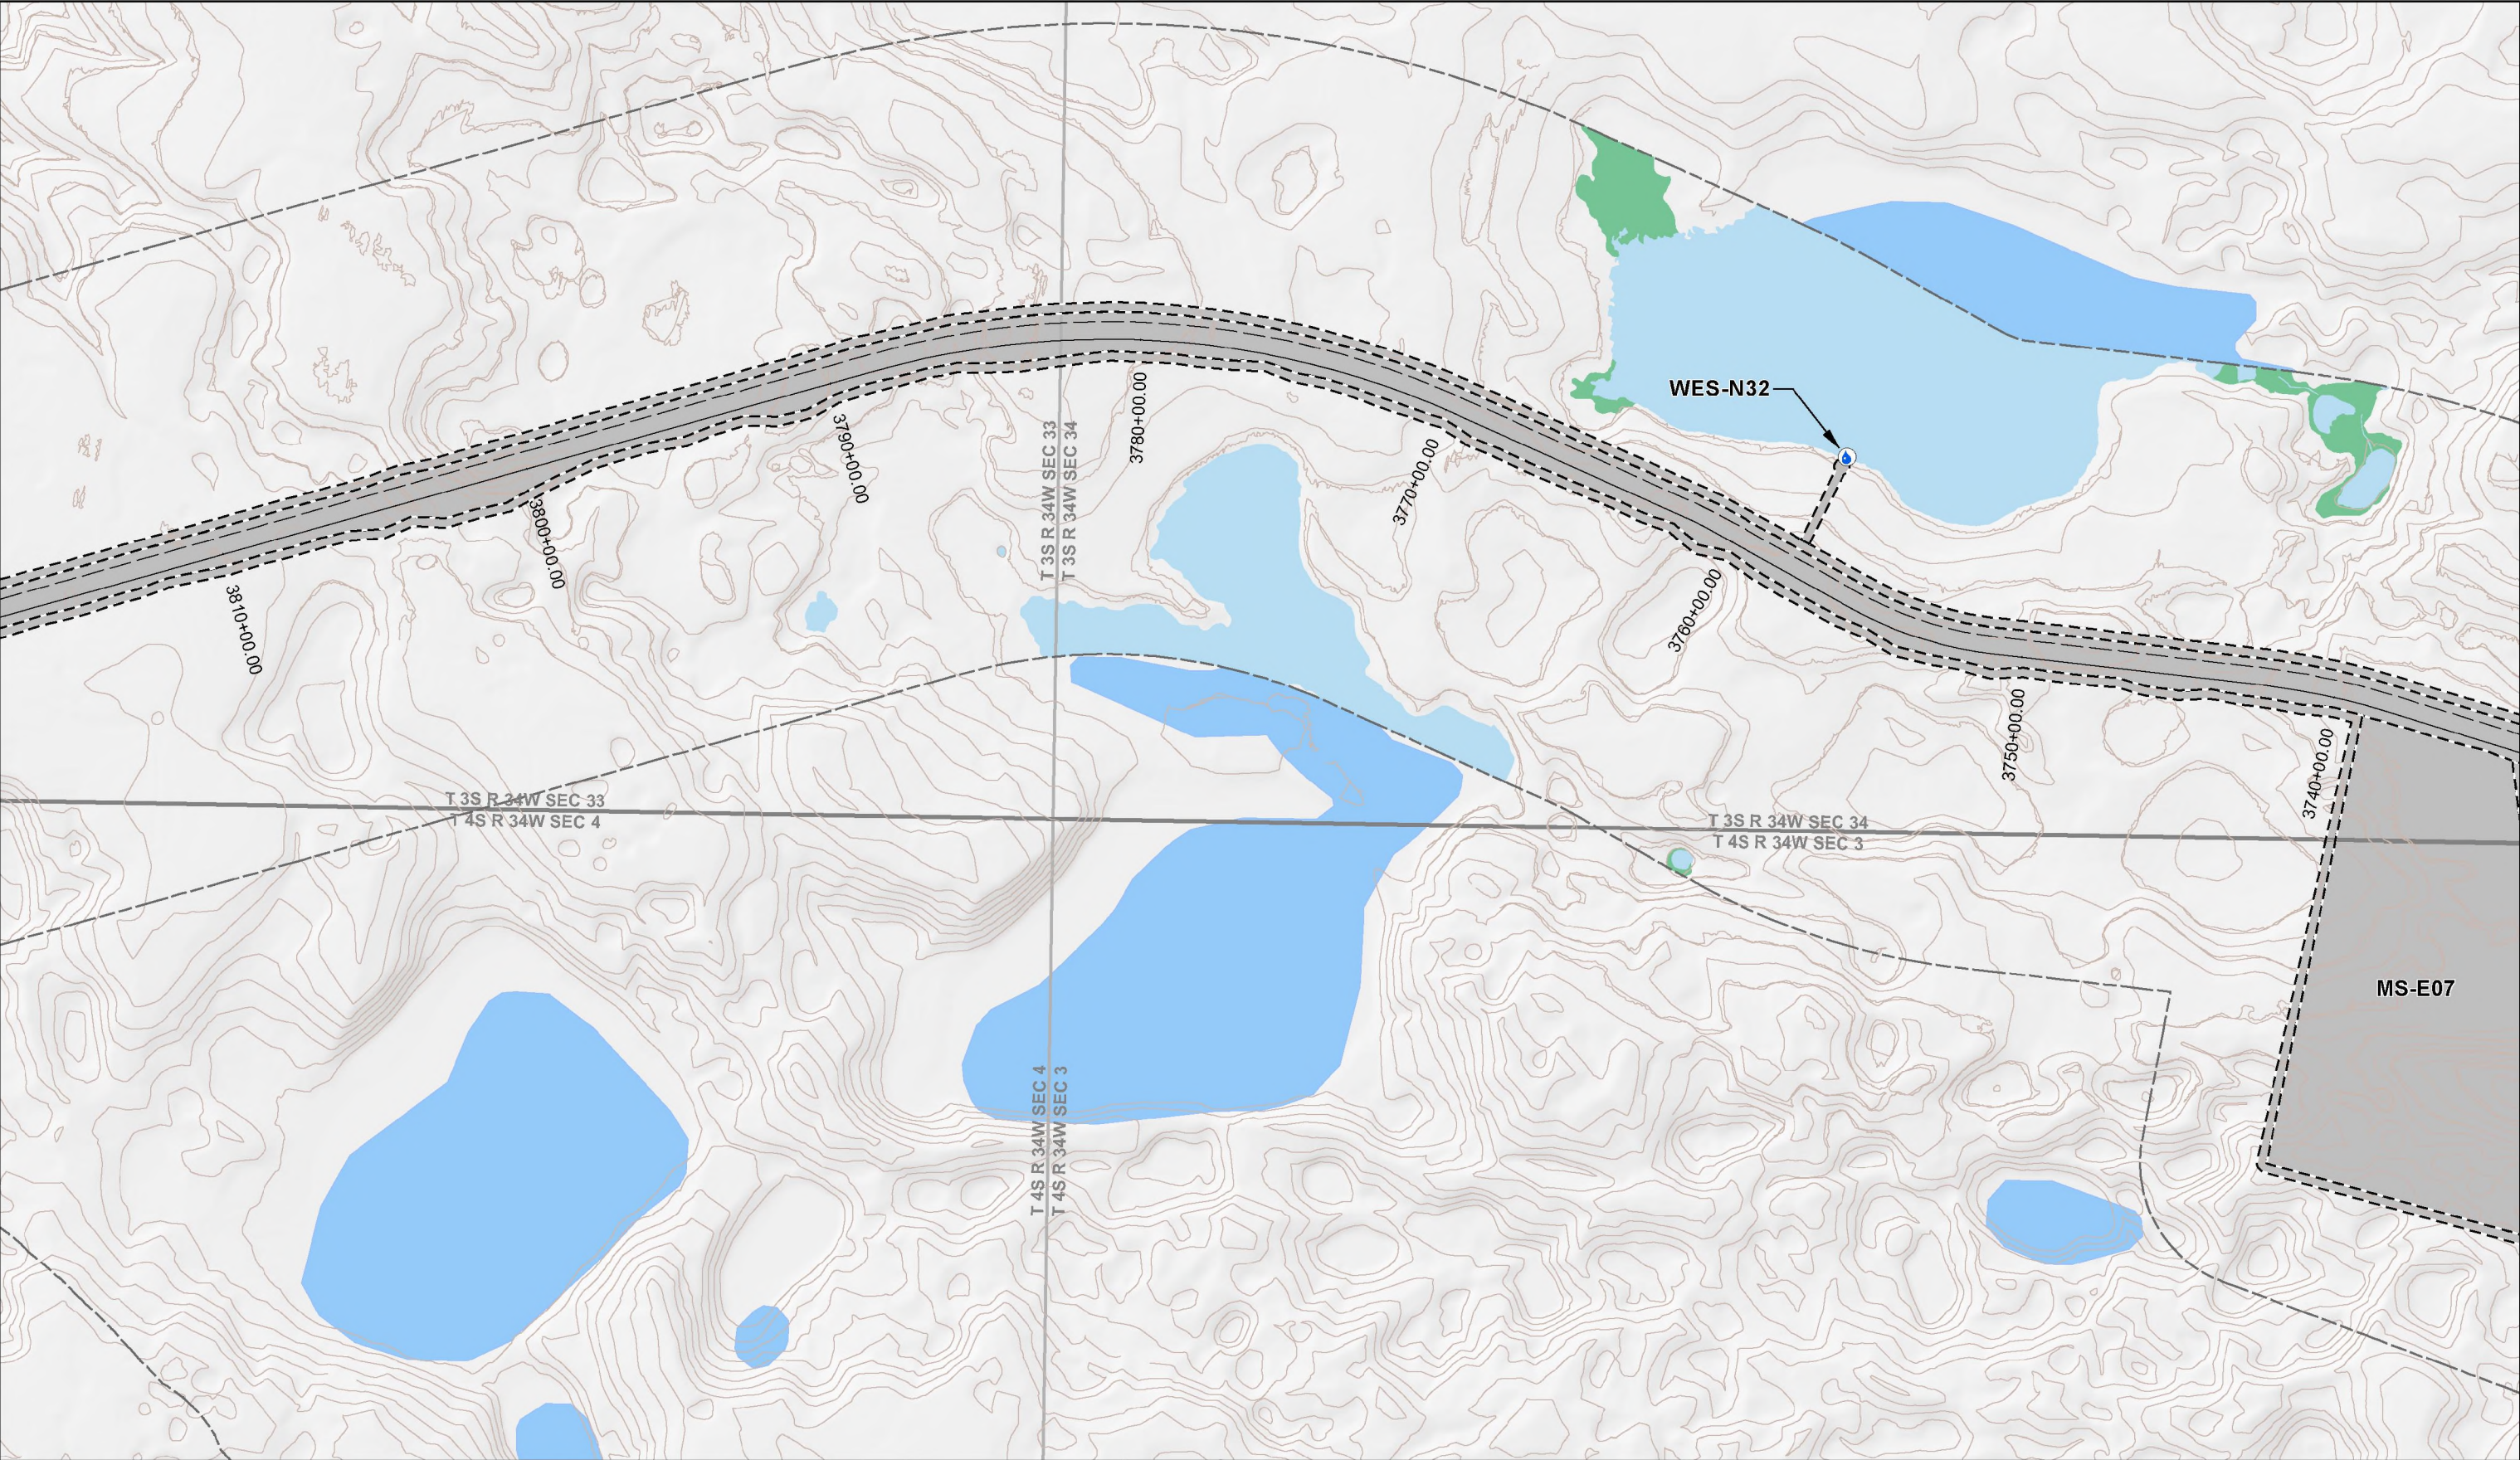

<div><div><div><div></div><div>Project Disturbance Limit</div></div><div><div></div><div>Project Design Detail Feature</div></div><div><div></div><div>Wetland Mapping Limit</div></div><div><div></div><div>Mapped Wetlands</div></div><div><div></div><div>Mapped Waters</div></div></div><div><div><div><div></div><div>Permanent Discharge in Wetlands</div></div><div><div></div><div>Temporary Discharge in Wetlands</div></div><div><div></div><div>Permanent Discharge in Waters</div></div><div><div></div><div>Temporary Discharge in Waters</div></div><div><div></div><div>USGS Waterbody (outside mapping limits)</div></div></div><div><div><div><div></div><div>USGS Stream (outside mapping limits)</div></div><div><div></div><div>Section Boundary</div></div><div><div></div><div>Township Boundary</div></div><div><div></div><div>10' Contours (Existing)</div></div><div><div></div><div>Water Extraction Site</div></div></div></div></div></div>		<div><div><div></div><div>0</div><div>250</div><div>500</div><div>750</div><div>Feet</div></div><div><div>1 inch = 500 feet</div></div><div><div>NAD 1983 StatePlane Alaska 5 FIPS 5005 Feet</div></div></div>		<div><div><div><div>PEBBLE PROJECT</div><div>APPLICANT: PEBBLE LIMITED PARTNERSHIP</div></div><div><div>LAT., LONG. OF MINE</div><div>59°53'51.29"N 155°18'2.83"W</div></div><div><div>WATERWAY:</div><div>UPPER TALARIK CREEK</div></div></div><div><div><div>PROPOSED ACTIVITY:</div><div>MINERAL DEVELOPMENT</div></div><div><div>FILE NO.</div><div>POA-2017-271</div></div></div></div>		<div><div><div>DRAWING TITLE:</div><div>PLAN VIEW</div><div>MINE ACCESS ROAD</div></div><div><div>DATE:</div><div>JUNE 2020</div></div><div><div>FIGURE NO.</div><div>T-047</div></div></div>	
<div><div>NOTES</div><div>Natural gas pipeline, concentrate pipeline, and return water pipeline follow the road; see Figures TX-003 through TX-013 for detail.</div></div>							

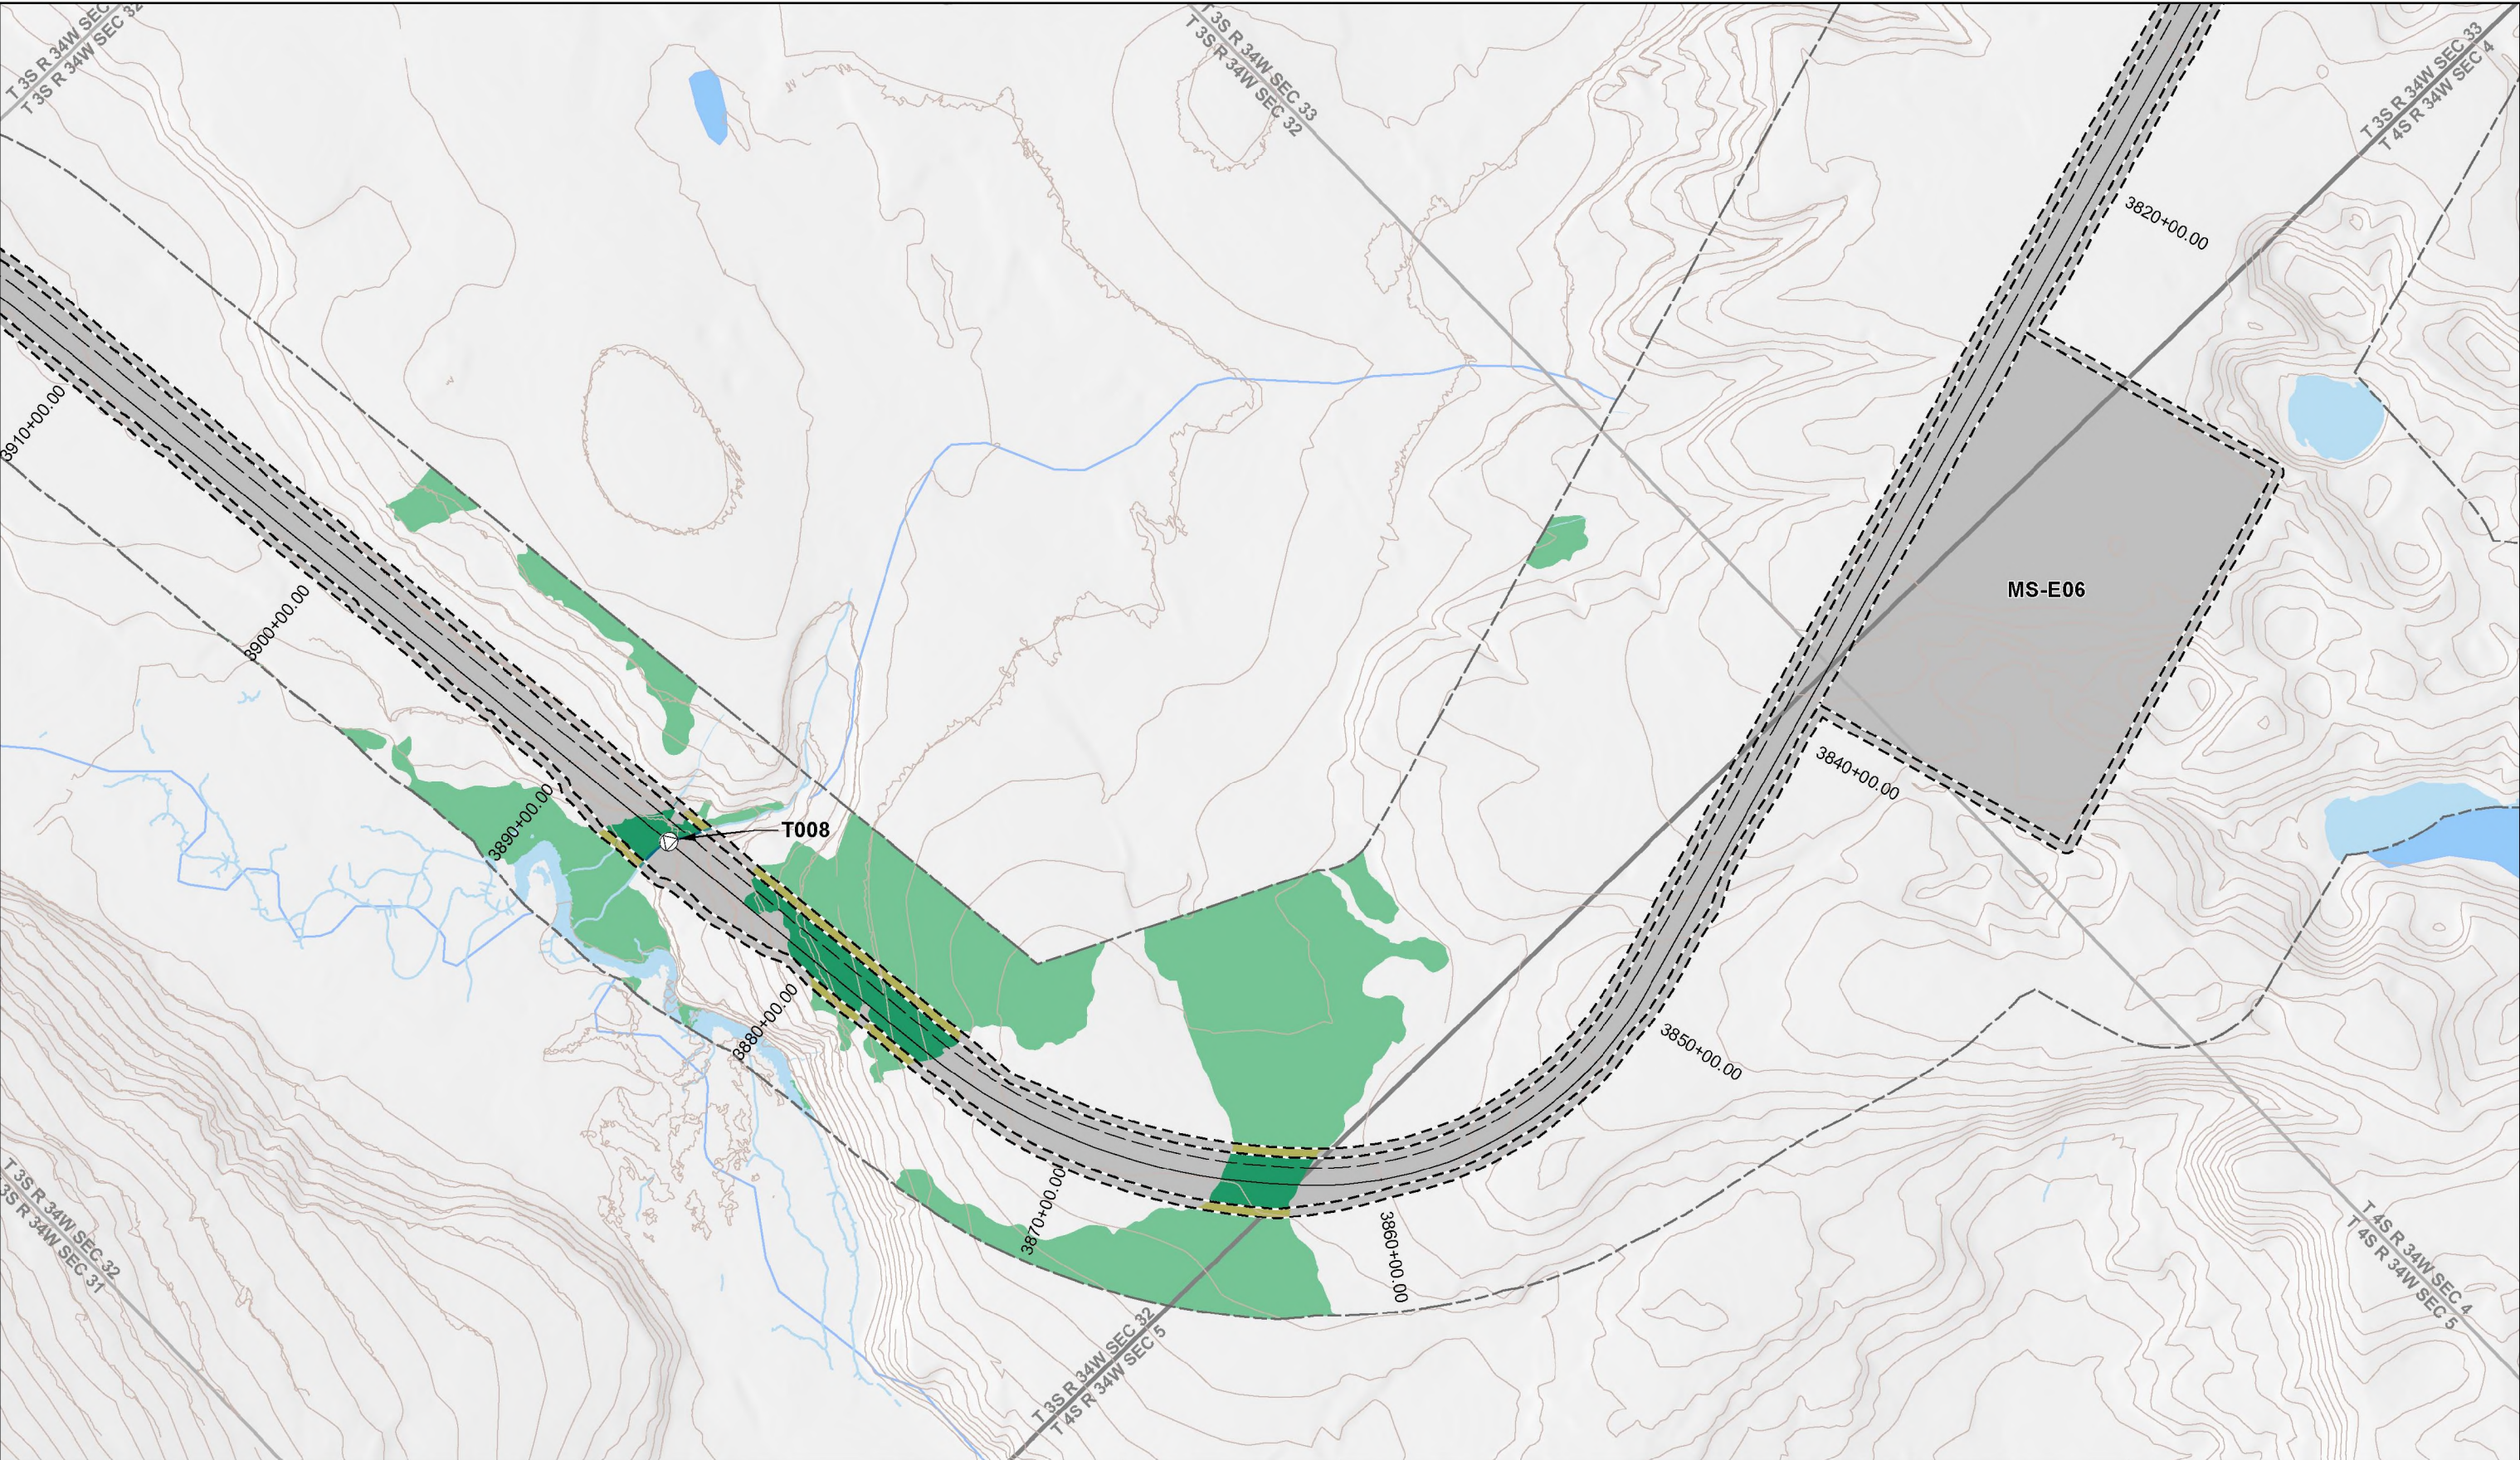

<div><div><div><div><div></div><div>Project Disturbance Limit</div></div><div><div></div><div>Project Design Detail Feature</div></div><div><div></div><div>Wetland Mapping Limit</div></div><div><div></div><div>Mapped Wetlands</div></div><div><div></div><div>Mapped Waters</div></div></div><div><div><div><div></div><div>Permanent Discharge in Wetlands</div></div><div><div></div><div>Temporary Discharge in Wetlands</div></div><div><div></div><div>Permanent Discharge in Waters</div></div><div><div></div><div>Temporary Discharge in Waters</div></div><div><div></div><div>USGS Waterbody (outside mapping limits)</div></div></div><div><div><div><div></div><div>USGS Stream (outside mapping limits)</div></div><div><div></div><div>Section Boundary</div></div><div><div></div><div>Township Boundary</div></div><div><div></div><div>10' Contours (Existing)</div></div></div><div><div><div><div></div><div>Fish Passage Culvert</div></div></div></div></div></div></div></div>		<div><div><div><div></div><div>0</div></div><div><div></div><div>250</div></div><div><div></div><div>500</div></div><div><div></div><div>750</div></div></div><div>Feet</div></div> <div>1 inch = 500 feet</div> <div>NAD 1983 StatePlane Alaska 5 FIPS 5005 Feet</div>		<div><div><div><div>PEBBLE PROJECT</div><div>APPLICANT: PEBBLE LIMITED PARTNERSHIP</div></div><div><div>LAT., LONG. OF MINE</div><div>59°53'51.29"N 155°18'2.83"W</div></div><div><div>PROPOSED ACTIVITY:</div><div>MINERAL DEVELOPMENT</div></div><div><div>WATERWAY:</div><div>UPPER TALARIK CREEK</div></div><div><div>FILE NO.</div><div>POA-2017-271</div></div></div></div>		<div><div><div>DRAWING TITLE:</div><div>PLAN VIEW</div><div>MINE ACCESS ROAD</div></div><div><div>DATE:</div><div>JUNE 2020</div></div><div><div>FIGURE NO.</div><div>T-048</div></div></div>	
<div>NOTES</div> <div>Natural gas pipeline, concentrate pipeline, and return water pipeline follow the road; see Figures TX-003 through TX-013 for detail.</div>							